


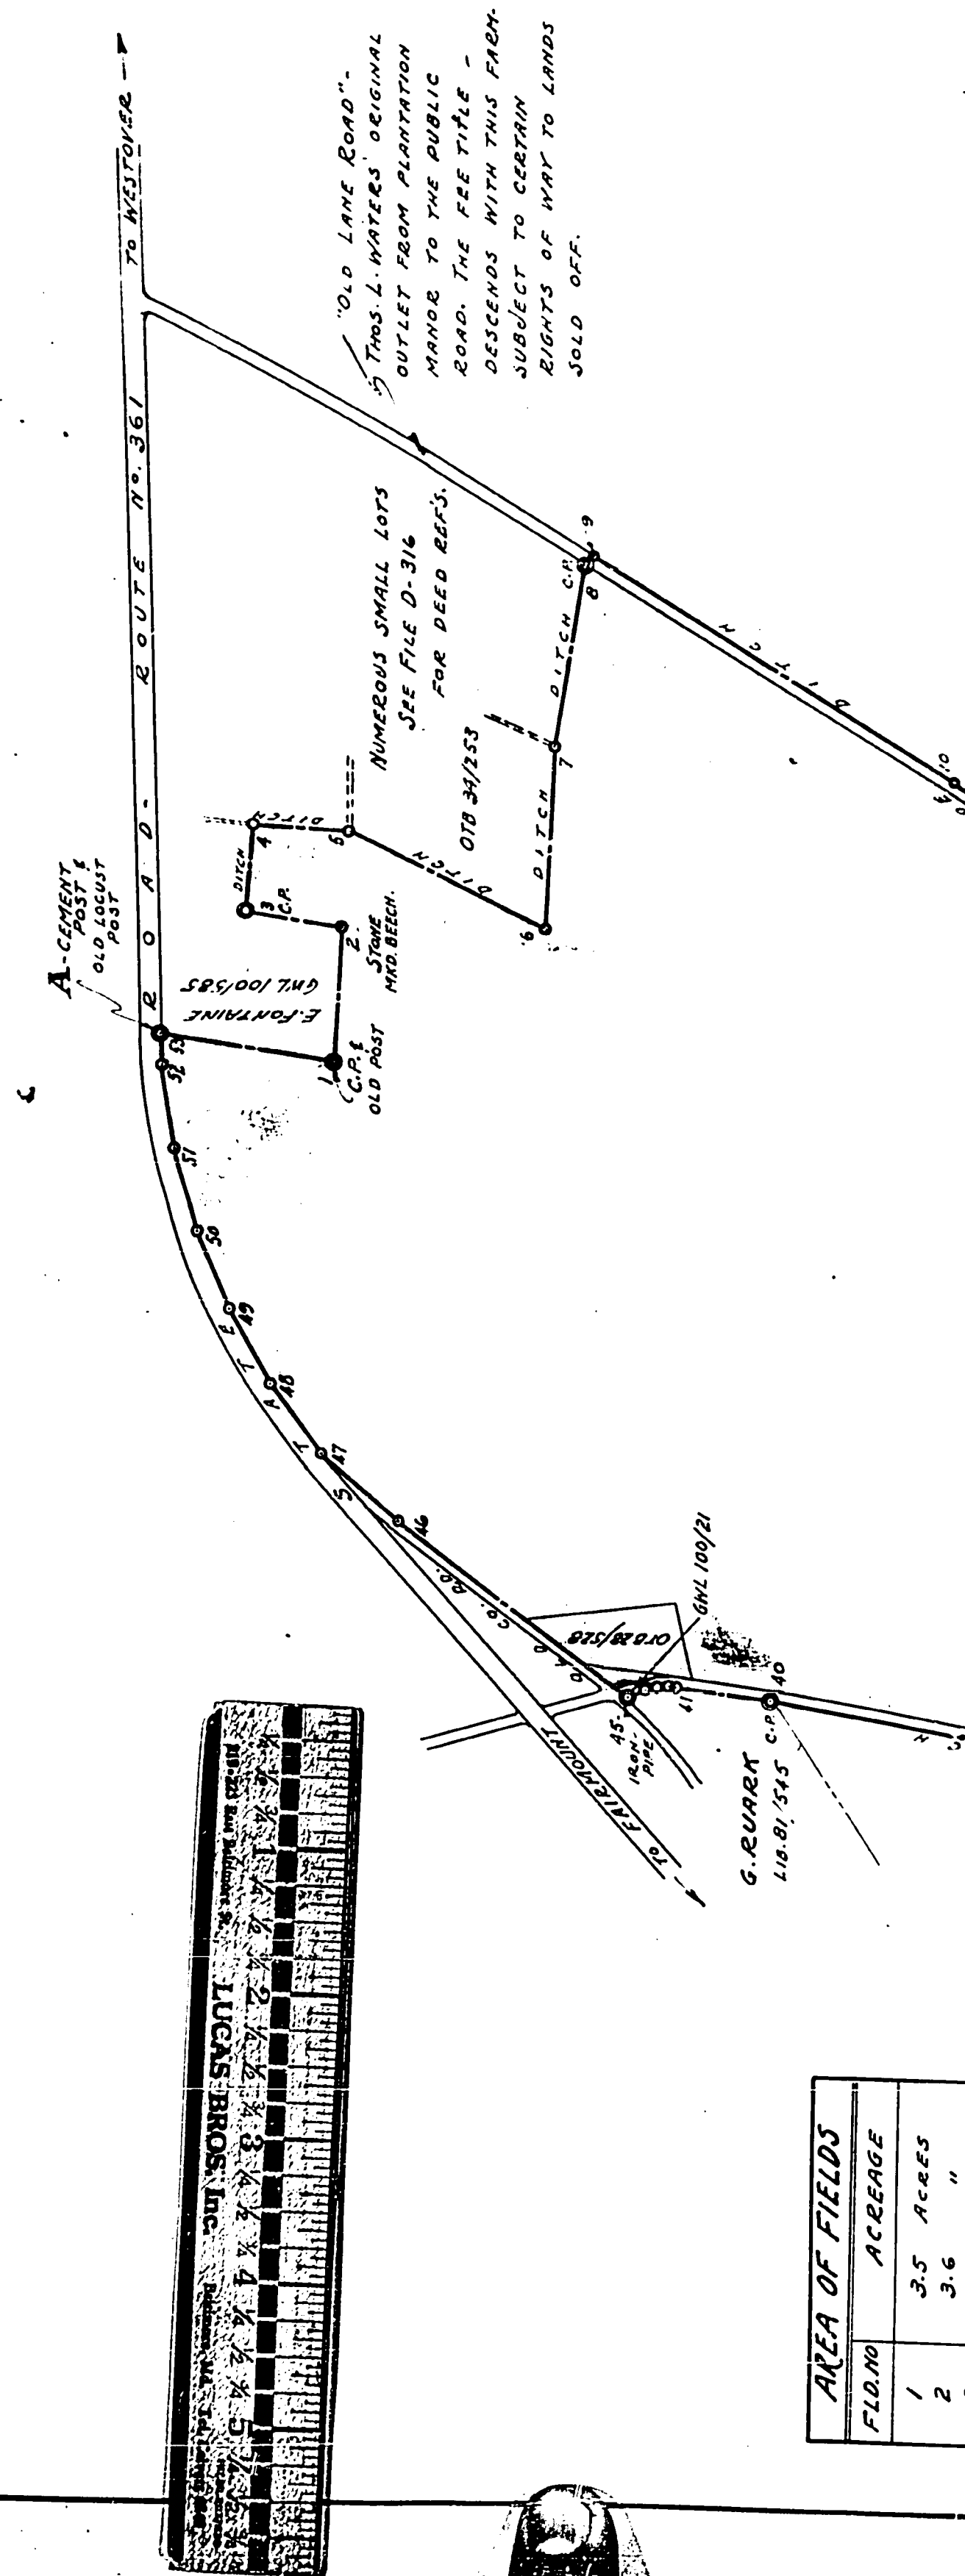

AREA OF FIELDS	
Fld. No.	ACREAGE
1	3.5 Acres
2	3.6 "
3	2.3 "
4	3.1 "
5	4.5 "
6	1.1 " - THICKET
7	2.9 "
8	3.8 "
9	4.8 "
10	4.9 "
11	3.3 "
12	3.3 "
13	11.0 "
14	1.9 "
15	.6 "
16	.9 "
17	1.4 "
18	1.6 "
19	9.7 "
20	3.6 "
21	2.6 "
22	3.4 "
23	3.0 "
24	2.1 "
25	2.0 "
26	3.3 "
27	2.7 "
28	3.3 "
Total 94.2 Acres	
MEASUREMENTS BY PLANIMETER, USABLE AREA ONLY.	

TABLE OF COURSES & DISTANCES	
Sta.	Course
1	S. 85° 0' W. 24.20 Rods.
2	S. 87° 50' E. 18.80 "
3	N. 8° 50' E. 13.40 "
4	S. 85° 0' E. 12.20 "
5	S. 4° 0' W. 13.32 "
6	S. 26° 7' W. 30.12 "
7	S. 87° 15' E. 25.40 "
8	S. 70° 50' E. 25.80 "
9	S. 58° 15' E. 1.52 "
10	S. 31° 45' W. 59.52 "
11	S. 33° 45' W. 142.00 "
12	S. 60° 45' E. 43.60 "
13	S. 31° 45' W. 51.48 "
14	S. 51° 5' E. 55.36 "
15	S. 0° 45' E. 22.00 "
16	S. 14° 0' E. 14.00 "
17	S. 83° 30' W. 13.00 "
18	S. 5° 55' E. 18.00 "
19	S. 50° 20' W. 23.60 "
20	S. 39° 50' W. 46.00 "
21	N. 82° 50' W. 13.50 "
22	N. 38° 0' W. 17.00 "
23	S. 12° 30' W. 23.00 "
24	N. 83° 30' W. 21.50 "
25	N. 36° 5' W. 39.00 "
26	N. 84° 45' W. 39.00 "
27	N. 47° 30' W. 23.00 "
28	N. 8° 00' E. 22.00 "
29	N. 37° 40' W. 11.00 "
30	N. 11° 45' E. 13.60 "
31	N. 41° 15' E. 14.25 "
32	N. 59° 0' E. 9.50 "
33	N. 43° 45' E. 6.80 "
34	N. 30° 45' E. 9.00 "
35	N. 7° 30' E. 7.00 "
36	N. 13° 00' E. 26.56 "
37	N. 13° 0' E. 52.50 "
38	N. 11° 30' E. 40.00 "
39	N. 11° 0' E. 52.00 "
40	N. 10° 0' E. 60.00 "
41	N. 7° 50' E. 13.28 "
42	N. 5° 30' E. 1.76 "
43	N. 0° 20' W. 1.58 "
44	N. 11° 0' W. 1.70 "
45	N. 21° 20' W. 2.72 "
46	N. 37° 40' E. 40.00 "
47	N. 41° 50' E. 14.44 "
48	N. 55° 30' E. 12.00 "
49	N. 61° 34' E. 12.00 "
50	N. 67° 38' E. 12.00 "
51	N. 73° 42' E. 12.00 "
52	N. 79° 46' E. 12.00 "
53	N. 85° 50' E. 4.12 "

43.56 ACRES. PASTURE & MARSH
113.30 ACRES. ARABLE
154.72 ACRES. WOODLAND & THICKET

PLAT OF THE
Dr. SAML. H. ROBERTSON FARM.
KNOWN AS
"WATERS' RIVER"

BEING A PART ONLY OF THE ORIGINAL TRACT COMPOSED OF THE PATENTS "WATERS' RIVER", "FRIENDS' KNOWESS", "CONVENIENCE", "FLAT LAND" AND "LORDS' GIFT" AND PARTICULARLY ALL OF ITEMS No. 2, 3, 4 OF A DEED TO LENA ROBERTSON FROM SAML. ROBERTSON BEARING DATE OCT. 30, 1942, RECORDED IN LIBER DLB No. 123, fol. 378.

SURVEYED FOR
JAMES E. TUCKER

EL. DIST. FAIRMOUNT No. 6. FILE - D-316
DATE - MAY 1 1944 SCALE - 1" = 20 Rods.
AREA 311.58 ACRES 1" = 330 Ft.
J. E. TUCKER, SURVEYOR, SOMERSET COUNTY, PA.

GREAT
ANNAMESSEX RIVER